




1 Gravenstein A 1084 s.f.
1/4" = 1'-0"

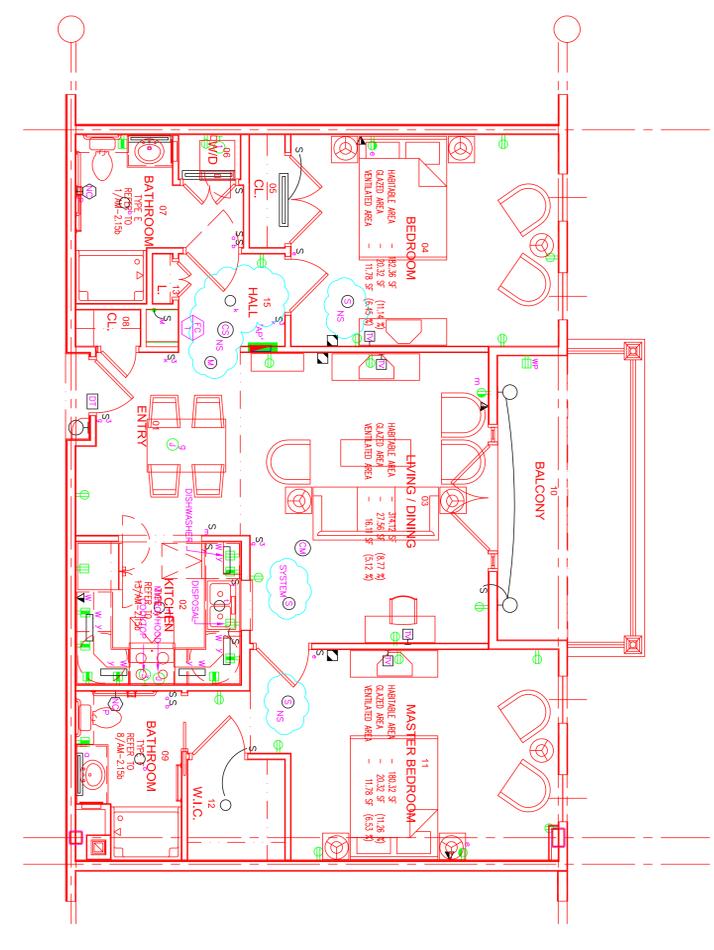


2 Early Mac 1109 sf
1/4" = 1'-0"

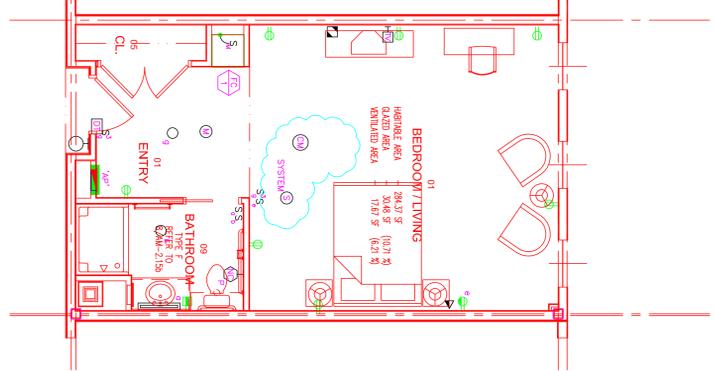

4 Guest Suite 465 s.f.
1/4" = 1'-0"

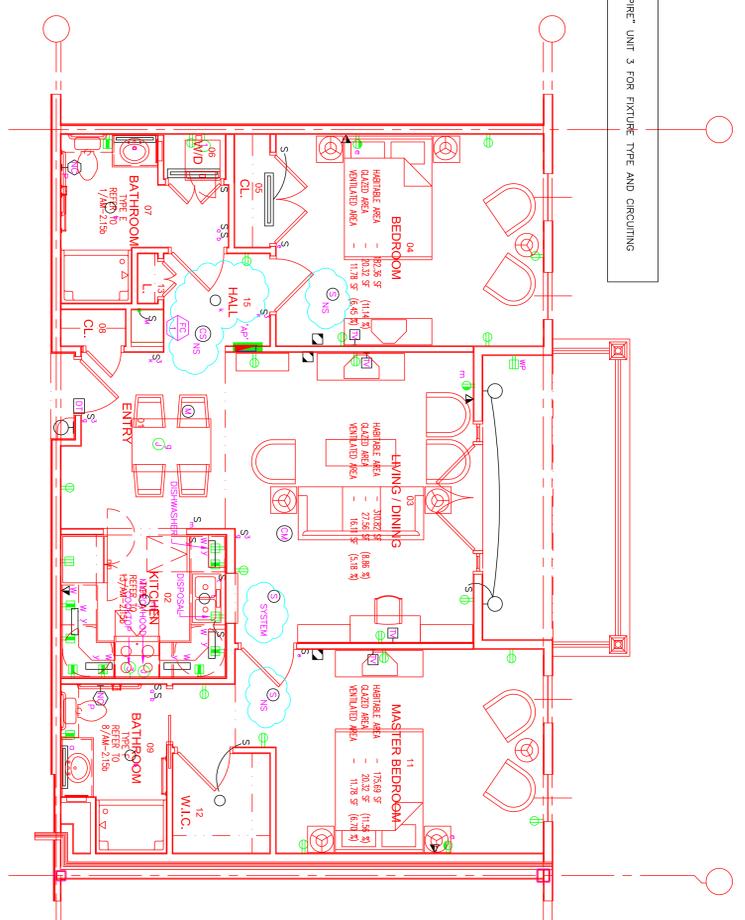

3 Early Mac 1109 sf
1/4" = 1'-0"

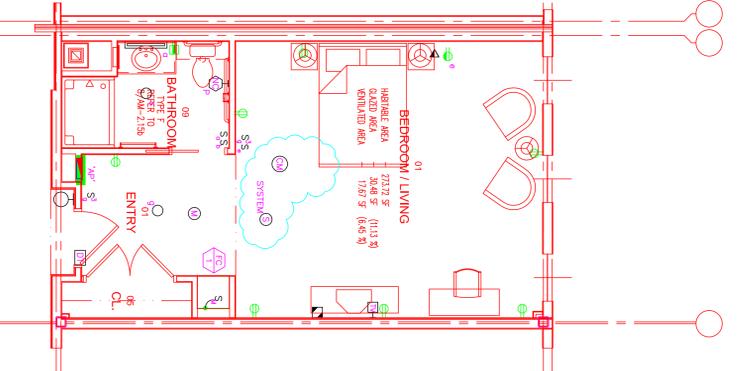

5 Guest Suite 465 s.f.
1/4" = 1'-0"


THE GROVES in LINCOLN CONGREGATE BUILDING LINCOLN, MA

CIVIL ENGINEER
-RIZZO ASSOCIATES, INC.
STRUCTURAL ENGINEER
-SHELLEY ENGINEERING, INC.
MEP ENGINEER
-BLW ENGINEERS, INC.
INTERIOR DESIGNER
-WELLESLEY DESIGN CONSULTANTS

EGA
ARCHITECTS
© 2007 EGA, P.C.
12 Alden Street
Newport, Massachusetts 01850
978-462-5515 Fax: 978-462-5525
428 Walnut Street
Newport, MA 01850
515-253-1800 Fax: 515-252-4380

Issued For:	Date:
Design Approval:	7-02-07
50% CD Set:	8-13-07
100% CD Set:	10-01-07
Code Revisions:	11-02-07
The Alarm Revs.	11-19-08
CD Set:	2-20-09
Final Set:	6-22-10
Ext. Sign.:	6-22-10

THIS MATERIAL IS CONFIDENTIAL
AUTHORITY FROM EGA, P.C.
COPYRIGHT 2007 EGA

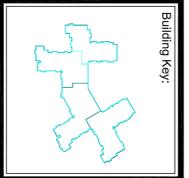

Sheet Title:
**ELECTRICAL
UNIT PLANS**

Sheet Number:
EM16.8